




PROGRESS PRINT ONLY
Not for Construction
MAY 30 2024

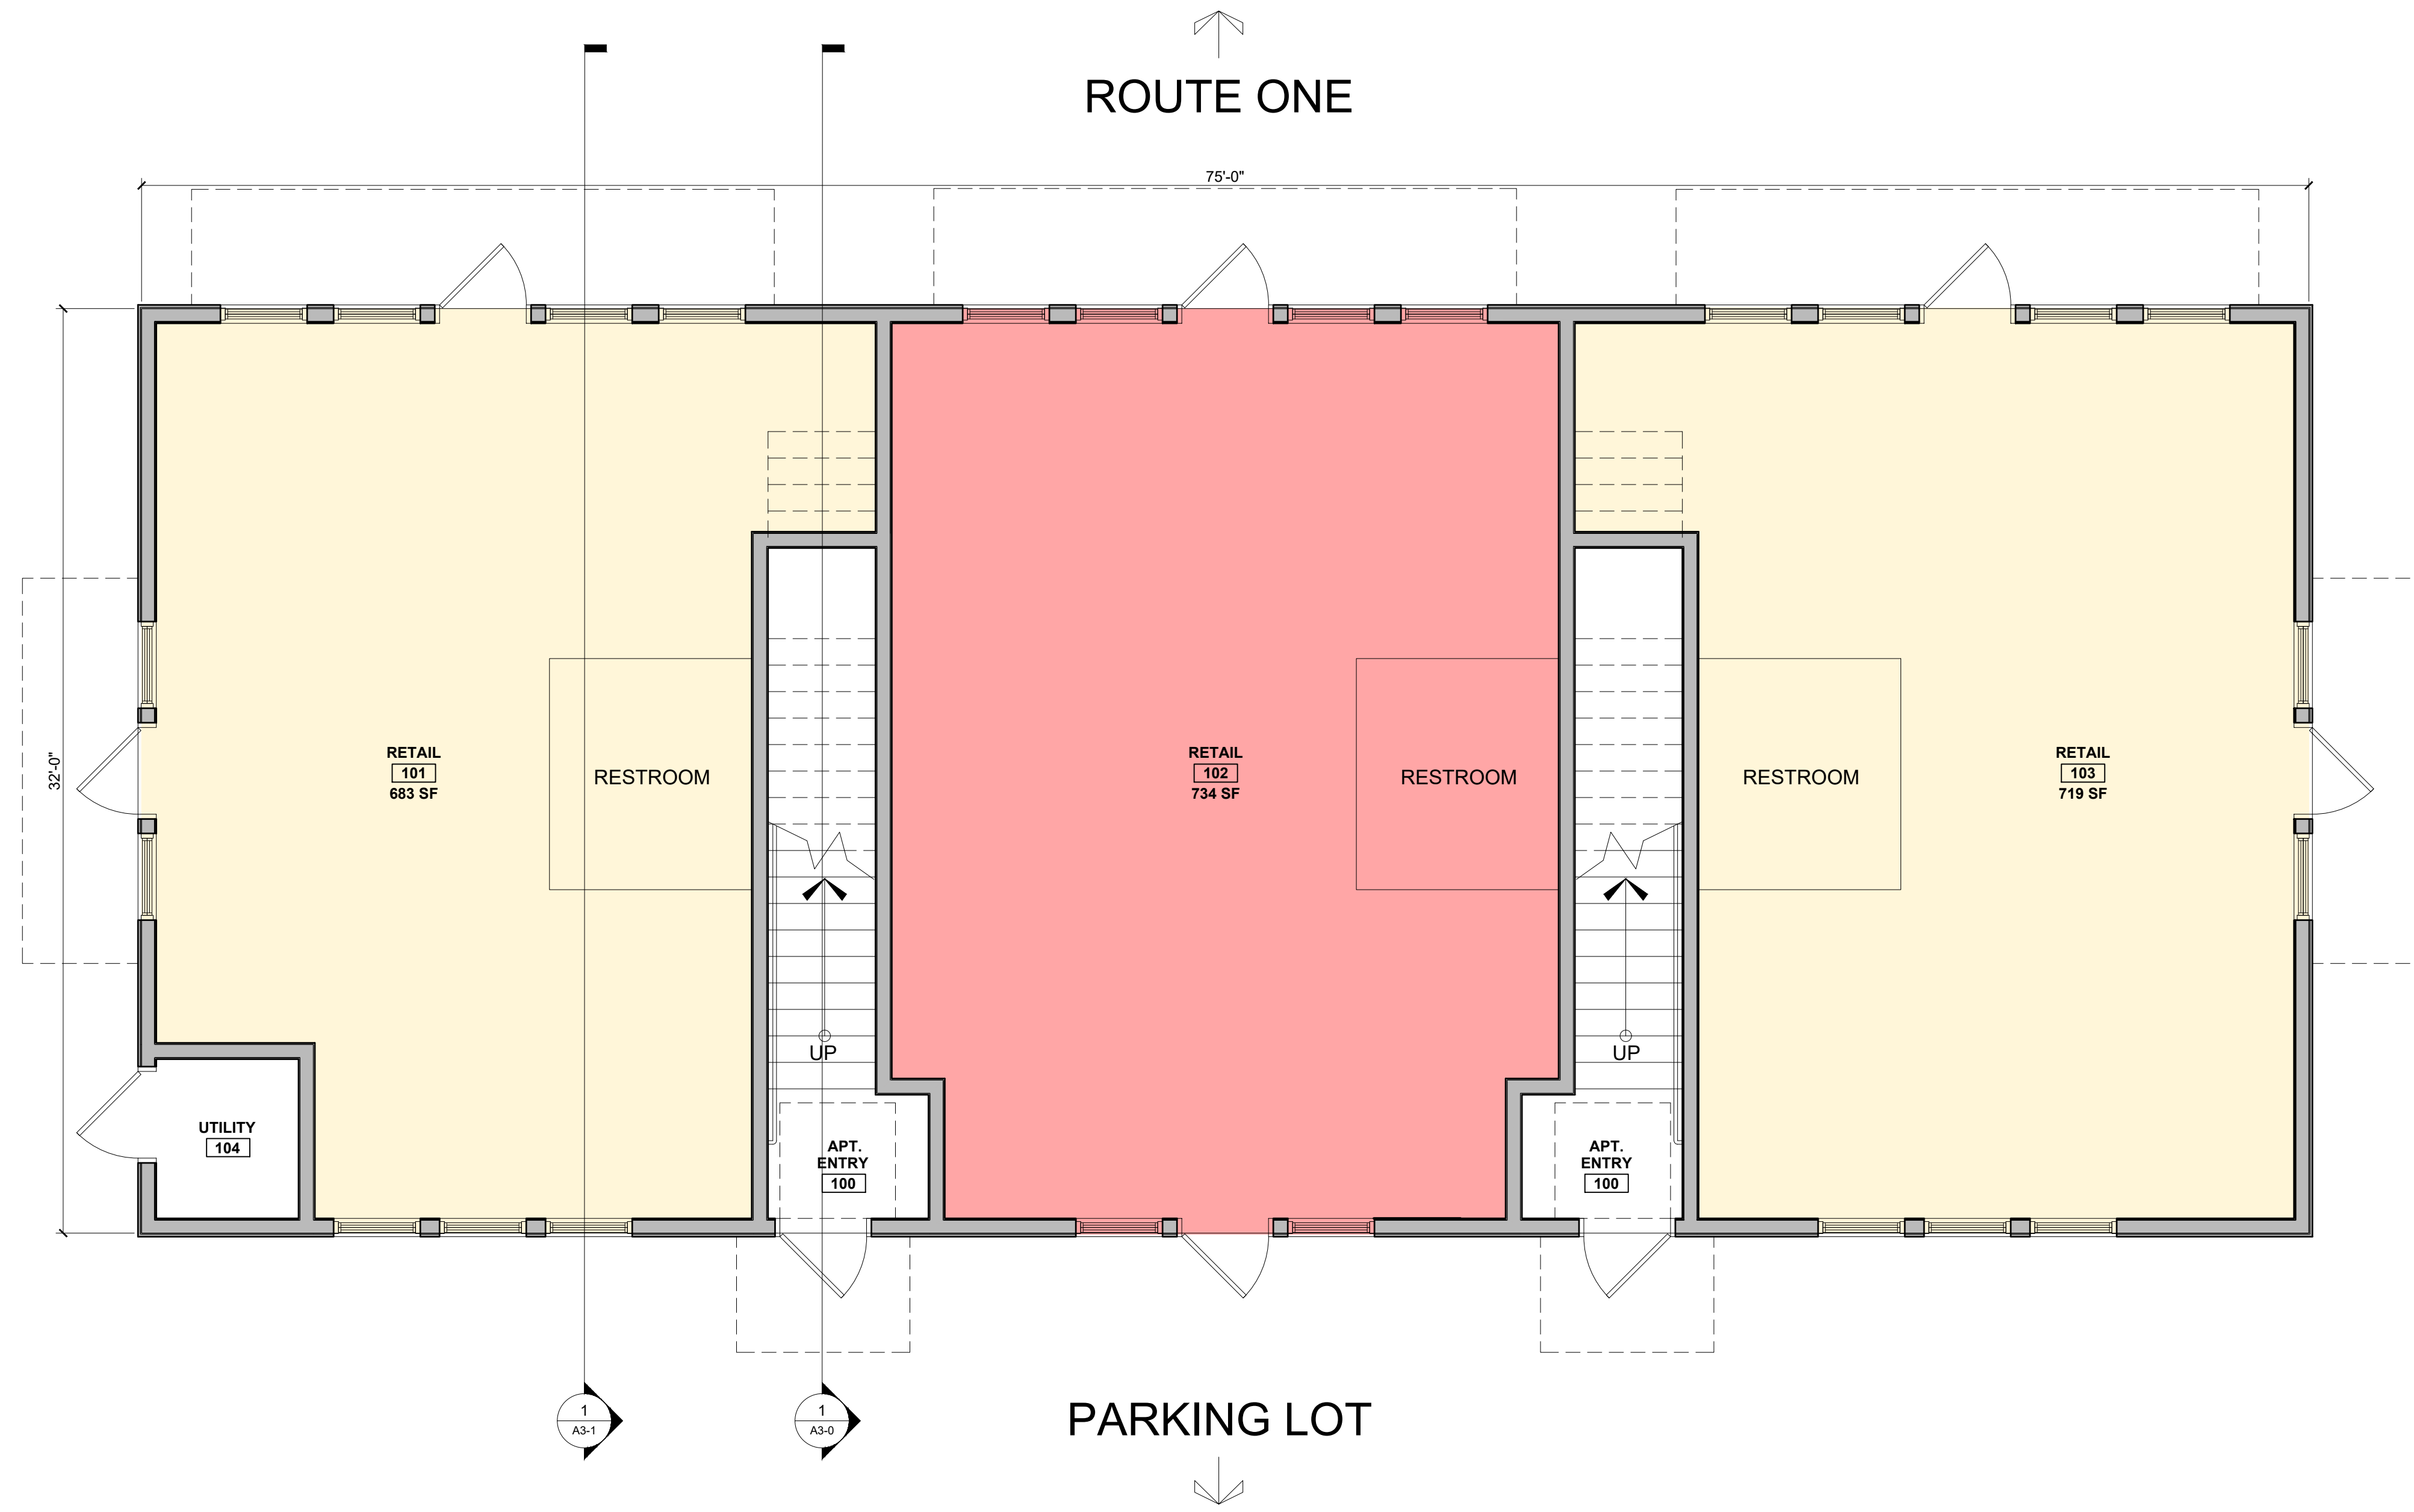

1 FIRST FLOOR PLAN
1/4" = 1'-0"



CONSULTANTS:

PROGRESS PRINT ONLY
Not for Construction
MAY 30 2024

DATE:


PROJECT No. 2403

DRAWN BY: RRT, ES

CHECKED BY: RJS

SCALE: AS NOTED

SHEET TITLE:
SECOND FLOOR PLAN

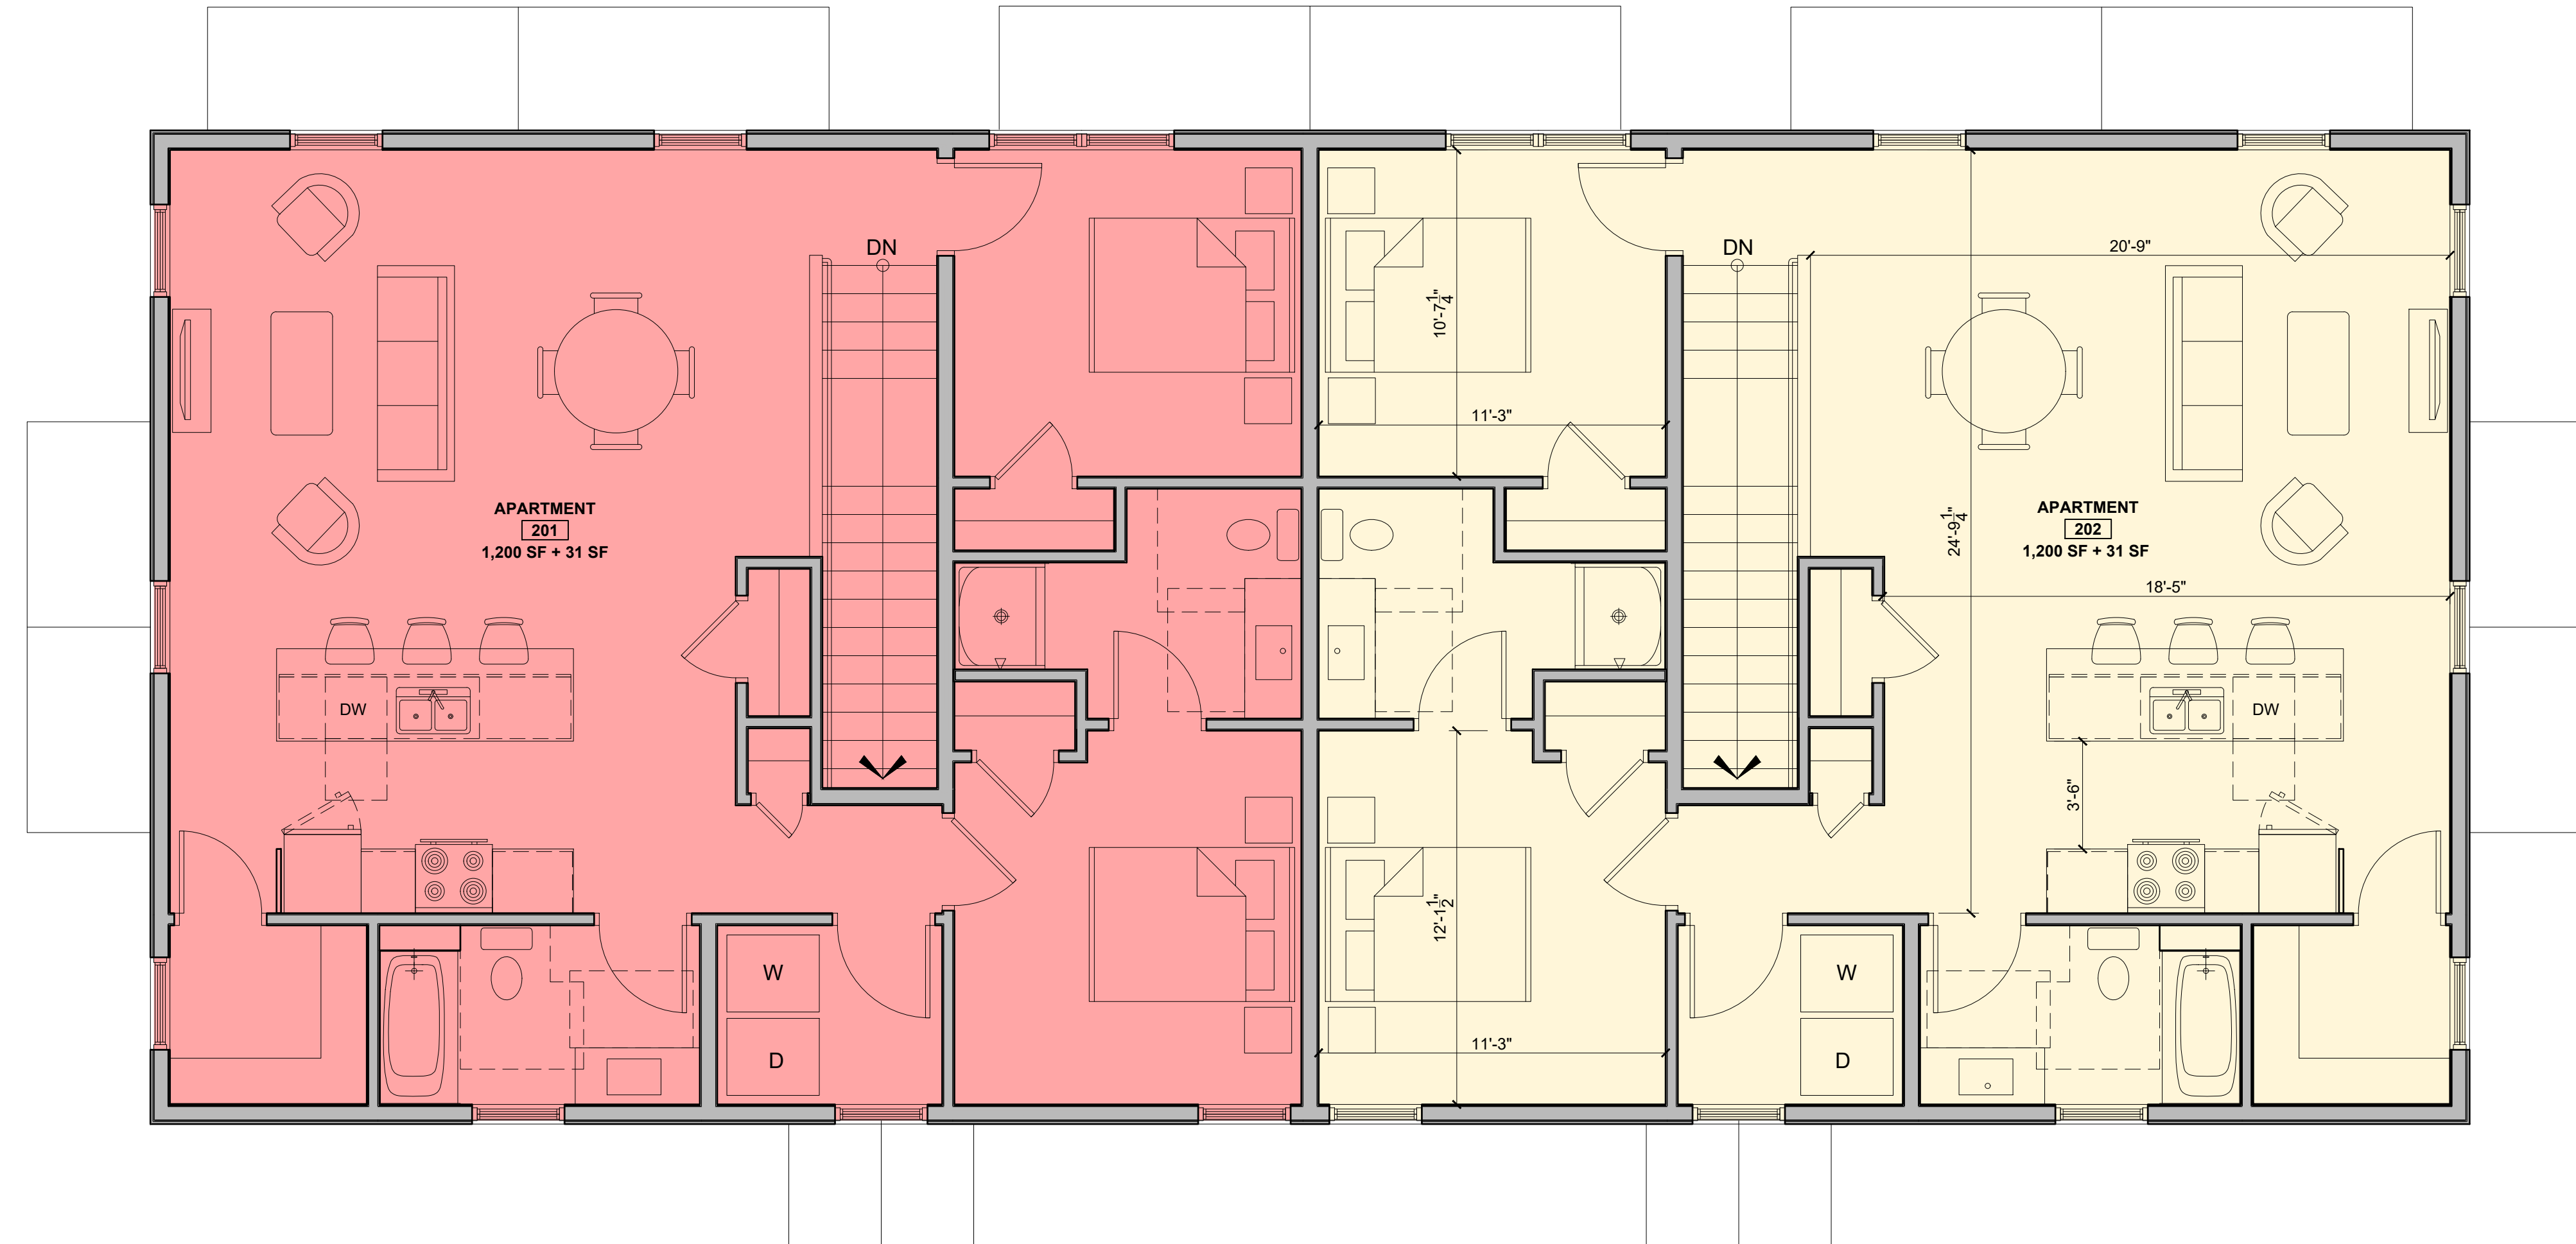

1 SECOND FLOOR PLAN
1/4" = 1'-0"

MIXED USE
PORTLAND ROAD
ARUNDEL MAINE



RYAN SENATORE ARCHITECTURE
500 CONGRESS STREET, SUITE 2
PORTLAND, MAINE 04101
P: 207-747-5159
C: 207-650-6414
senatorearchitecture.com

CONSULTANTS:

PROGRESS PRINT ONLY
Not for Construction
MAY 30 2024

DATE:

PROJECT No. 2403


DRAWN BY: RRT, ES

CHECKED BY: RJS

SCALE: AS NOTED

SHEET TITLE:
BUILDING SECTION

A3-0

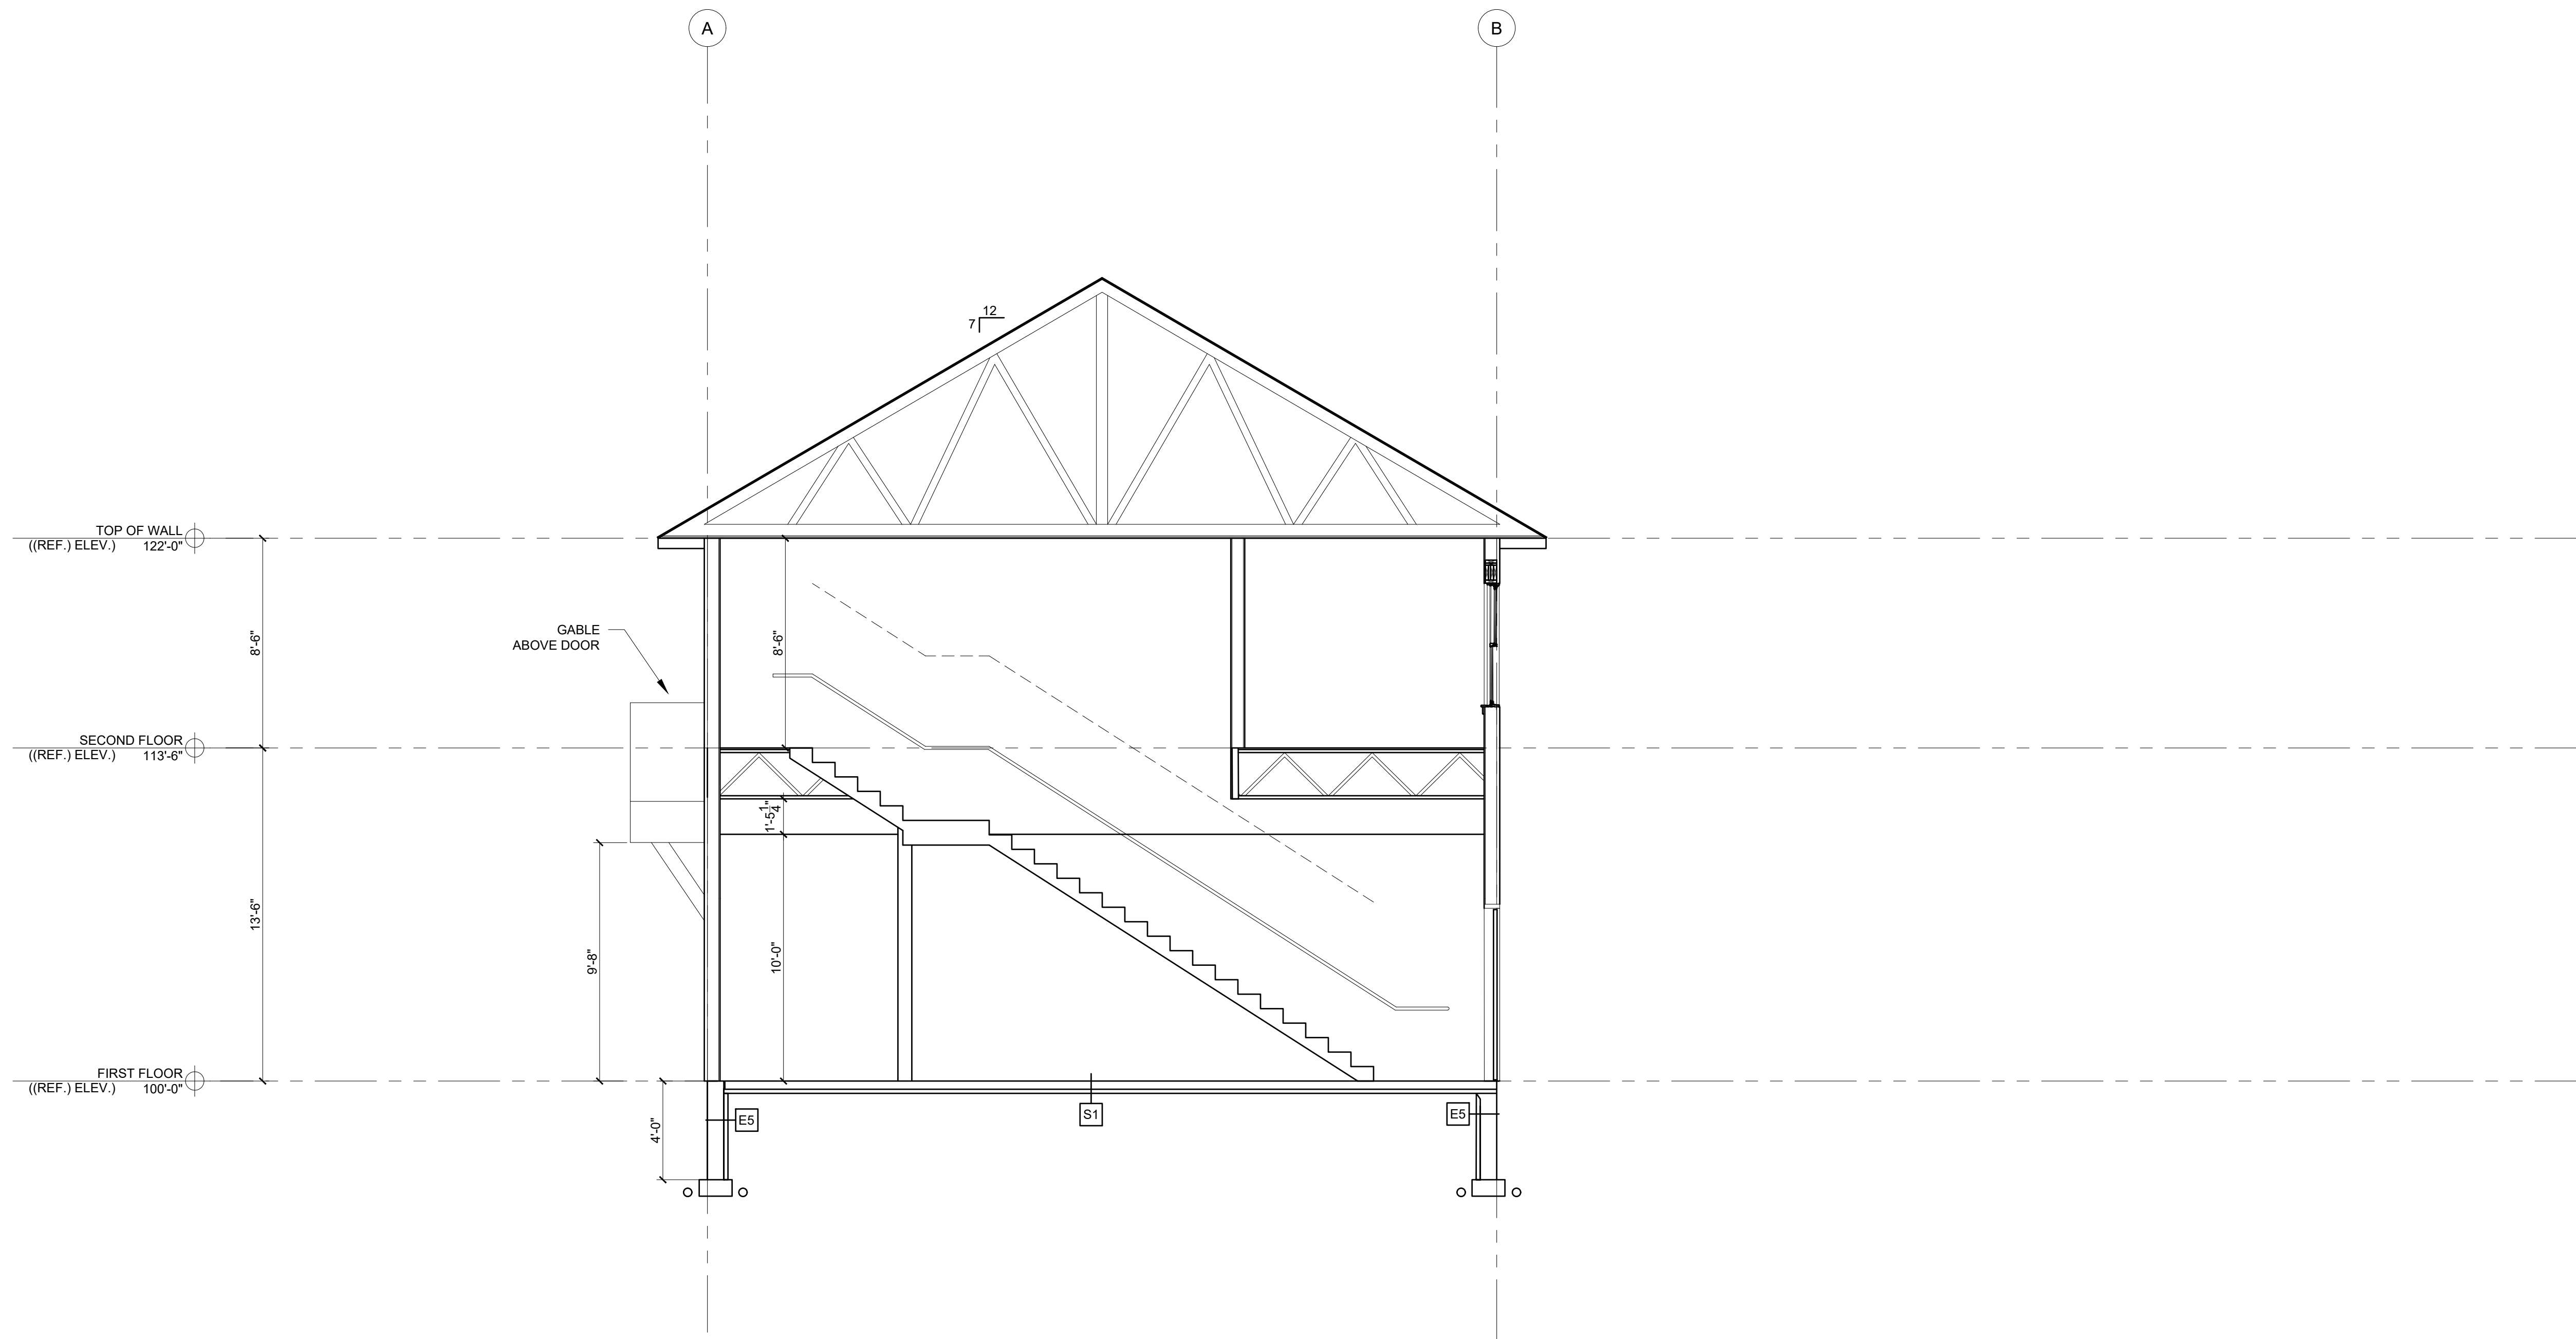

1 BUILDING SECTION
1/4" = 1'-0"



CONSULTANTS:

PROGRESS PRINT ONLY
Not for Construction
MAY 30 2024

DATE:


PROJECT No. 2403

DRAWN BY: RRT, ES

CHECKED BY: RJS

SCALE: AS NOTED

SHEET TITLE:
BUILDING SECTION

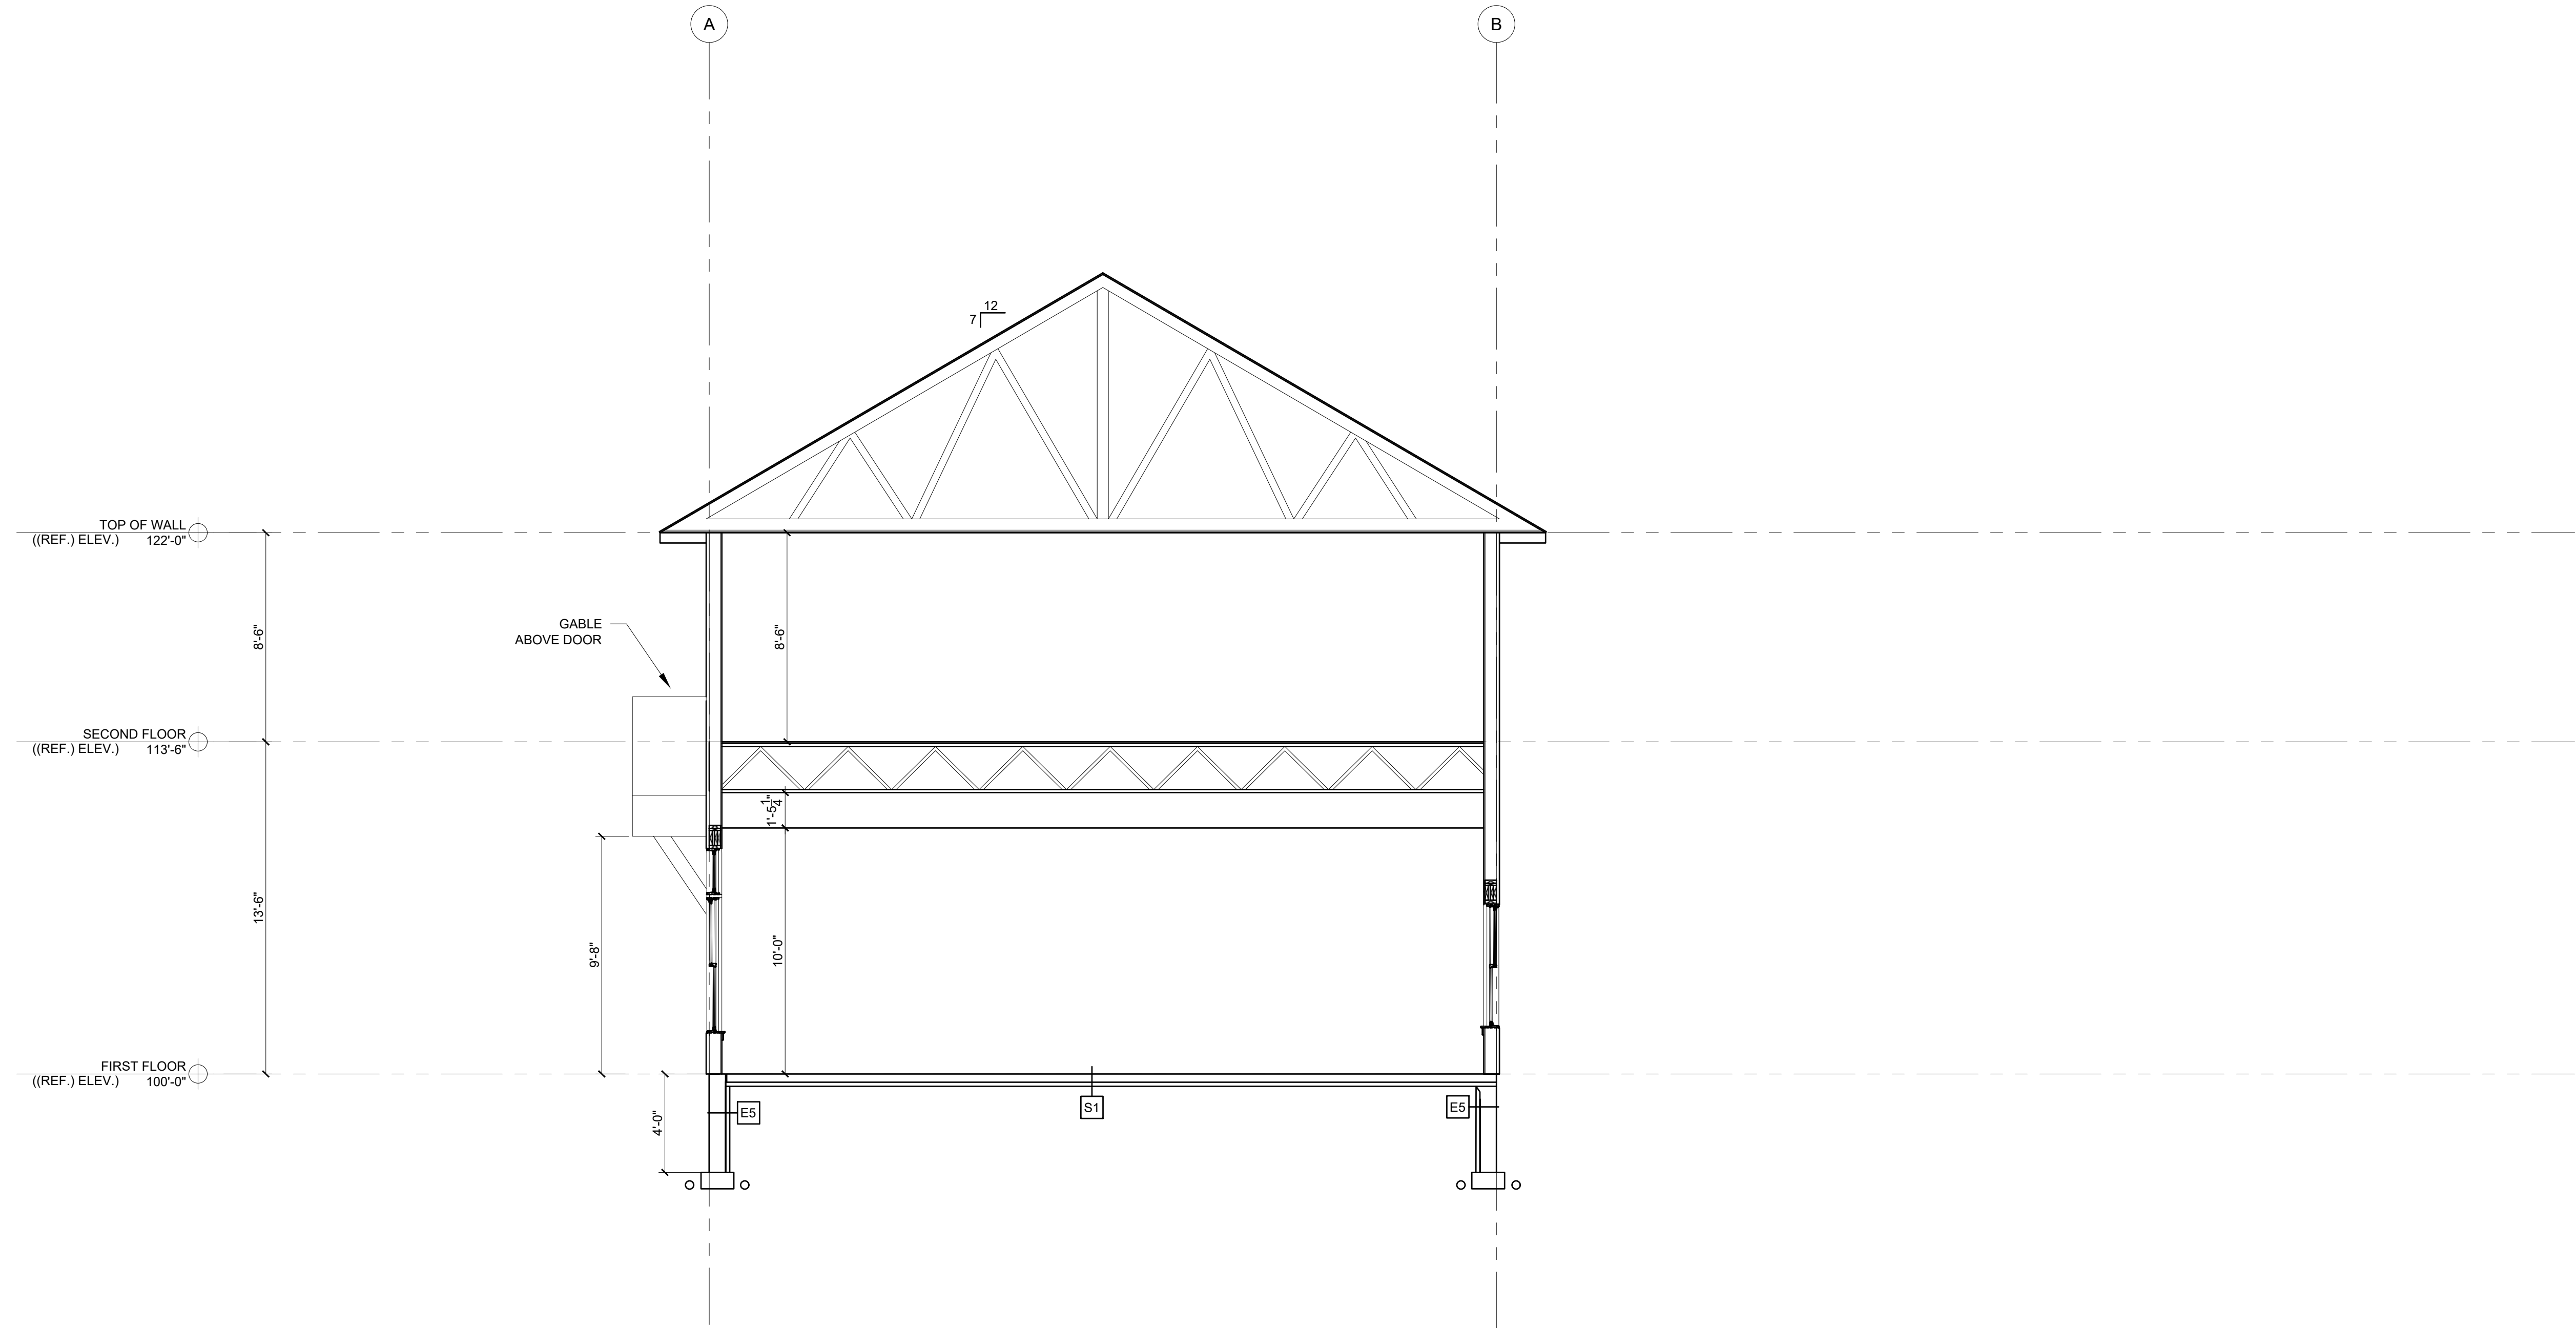

1 BUILDING SECTION
1/4" = 1'-0"

MIXED-USE BUILDING

ROUTE ONE, ARUNDEL, MAINE

05-29-24



1 SOUTH WEST PERSPECTIVE VIEW
NTS

PROGRESS PRINT ONLY
Not for Construction